


TYPICAL SECTION NO. 1
 US 278/SR 10
 E. COLLEGE AVE/N. AVONDALE RD
 WITH CENTER TURN LANE

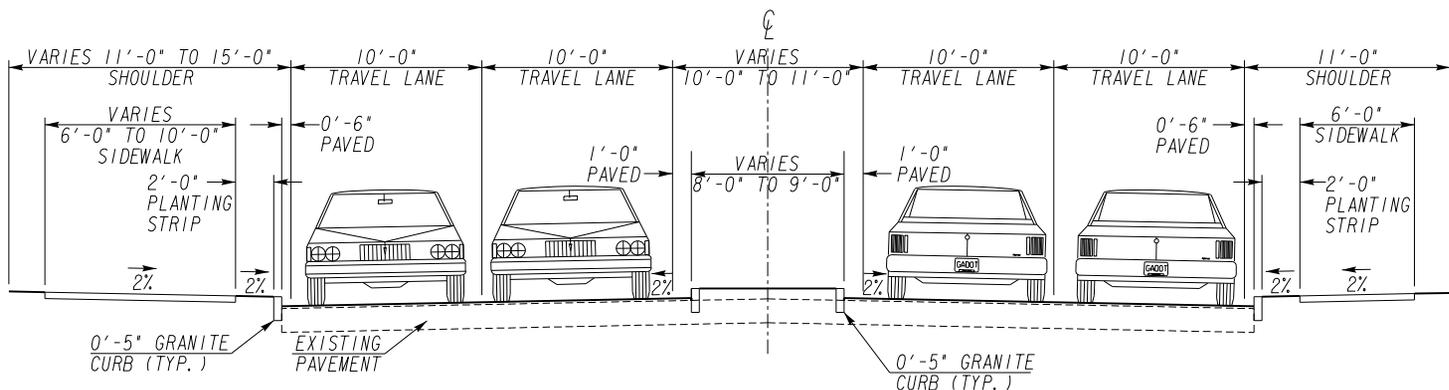

TYPICAL SECTION NO. 2
 US 278/SR 10
 E. COLLEGE AVE/N. AVONDALE RD
 WITH RAISED MEDIAN

CONCEPTUAL TYPICAL SECTIONS
 US 278/SR 10
 E. COLLEGE AVE/N. AVONDALE RD

N NELSON **McGee Partners, Inc.**
 NYGAARD

AVONDALE ESTATES,
 DEKALB COUNTY
 JUNE 2015